


ASH LAWN - COLLECTION I


FARMHOUSE KITCHEN

STANDARD PLAN AND STRUCTURAL OPTIONS

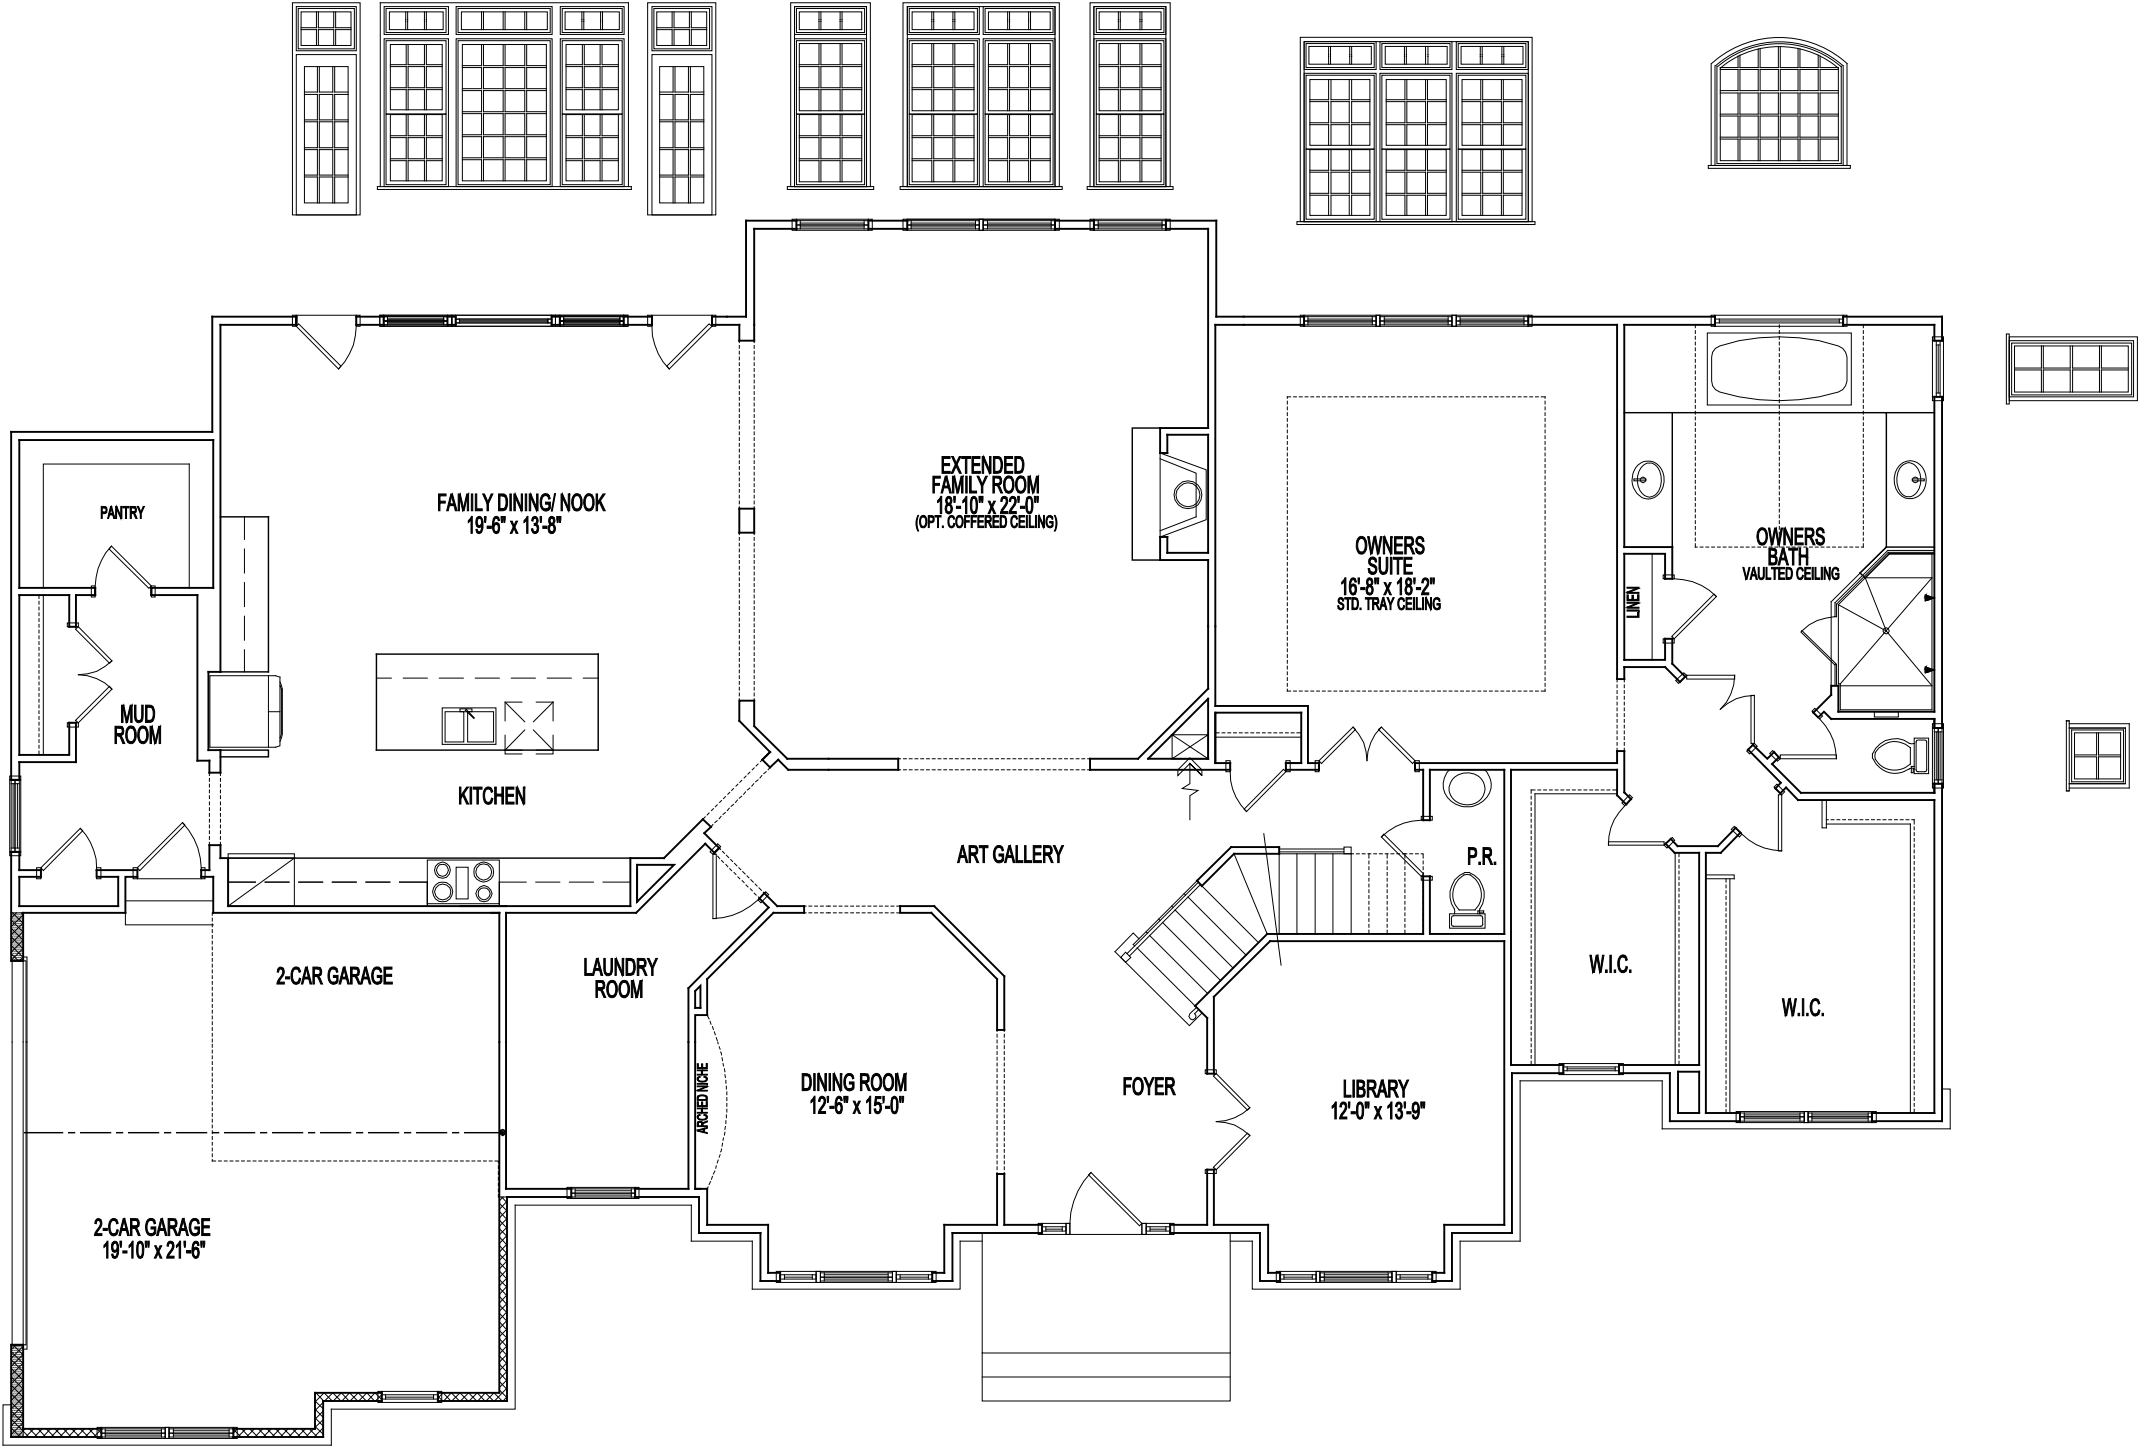

STANDARD FIRST FLOOR PLAN

02-23-21

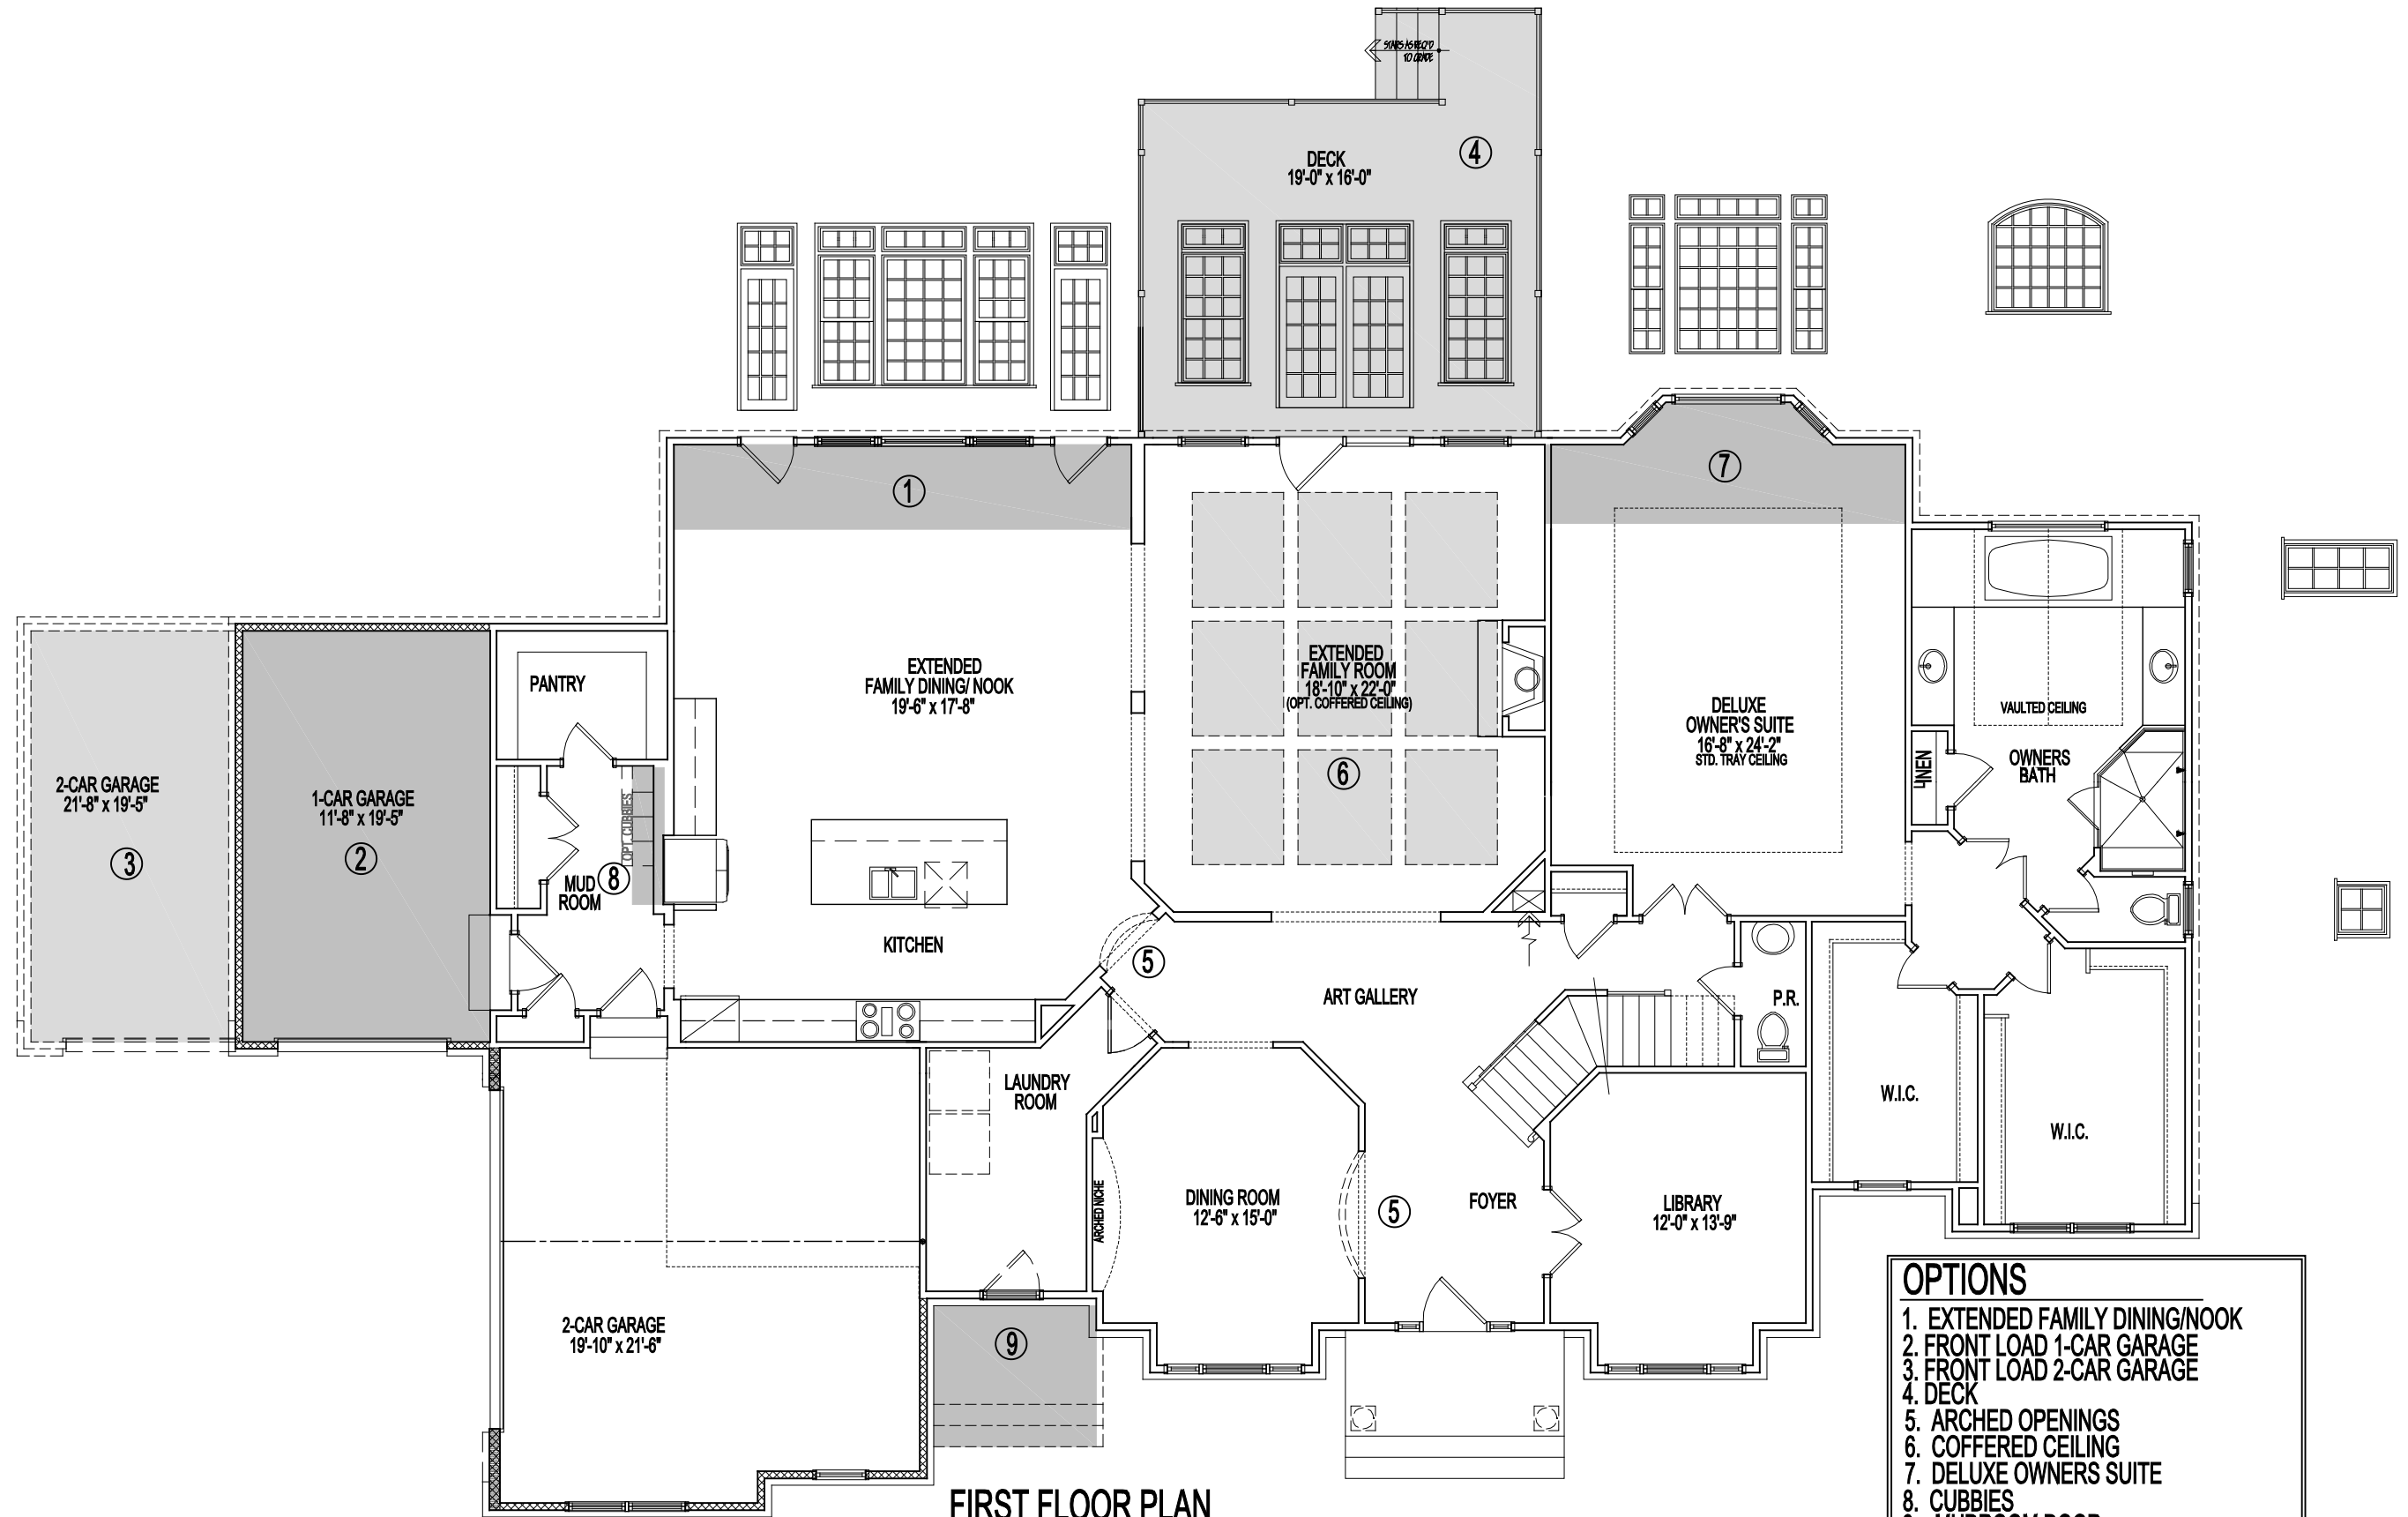


FIRST FLOOR PLAN

02-23-21

Room sizes for the Dining Room, Living Room, Library, Foyer, and Bedrooms at the front of the house may increase per Elevation. Alternate Elevations may include Bay or Box Bay Windows as well as building offsets.

See sales manager for floor plan and room size dimensions with Alternate Elevations.

MULTI-GENERATIONAL LIVING OPTIONS

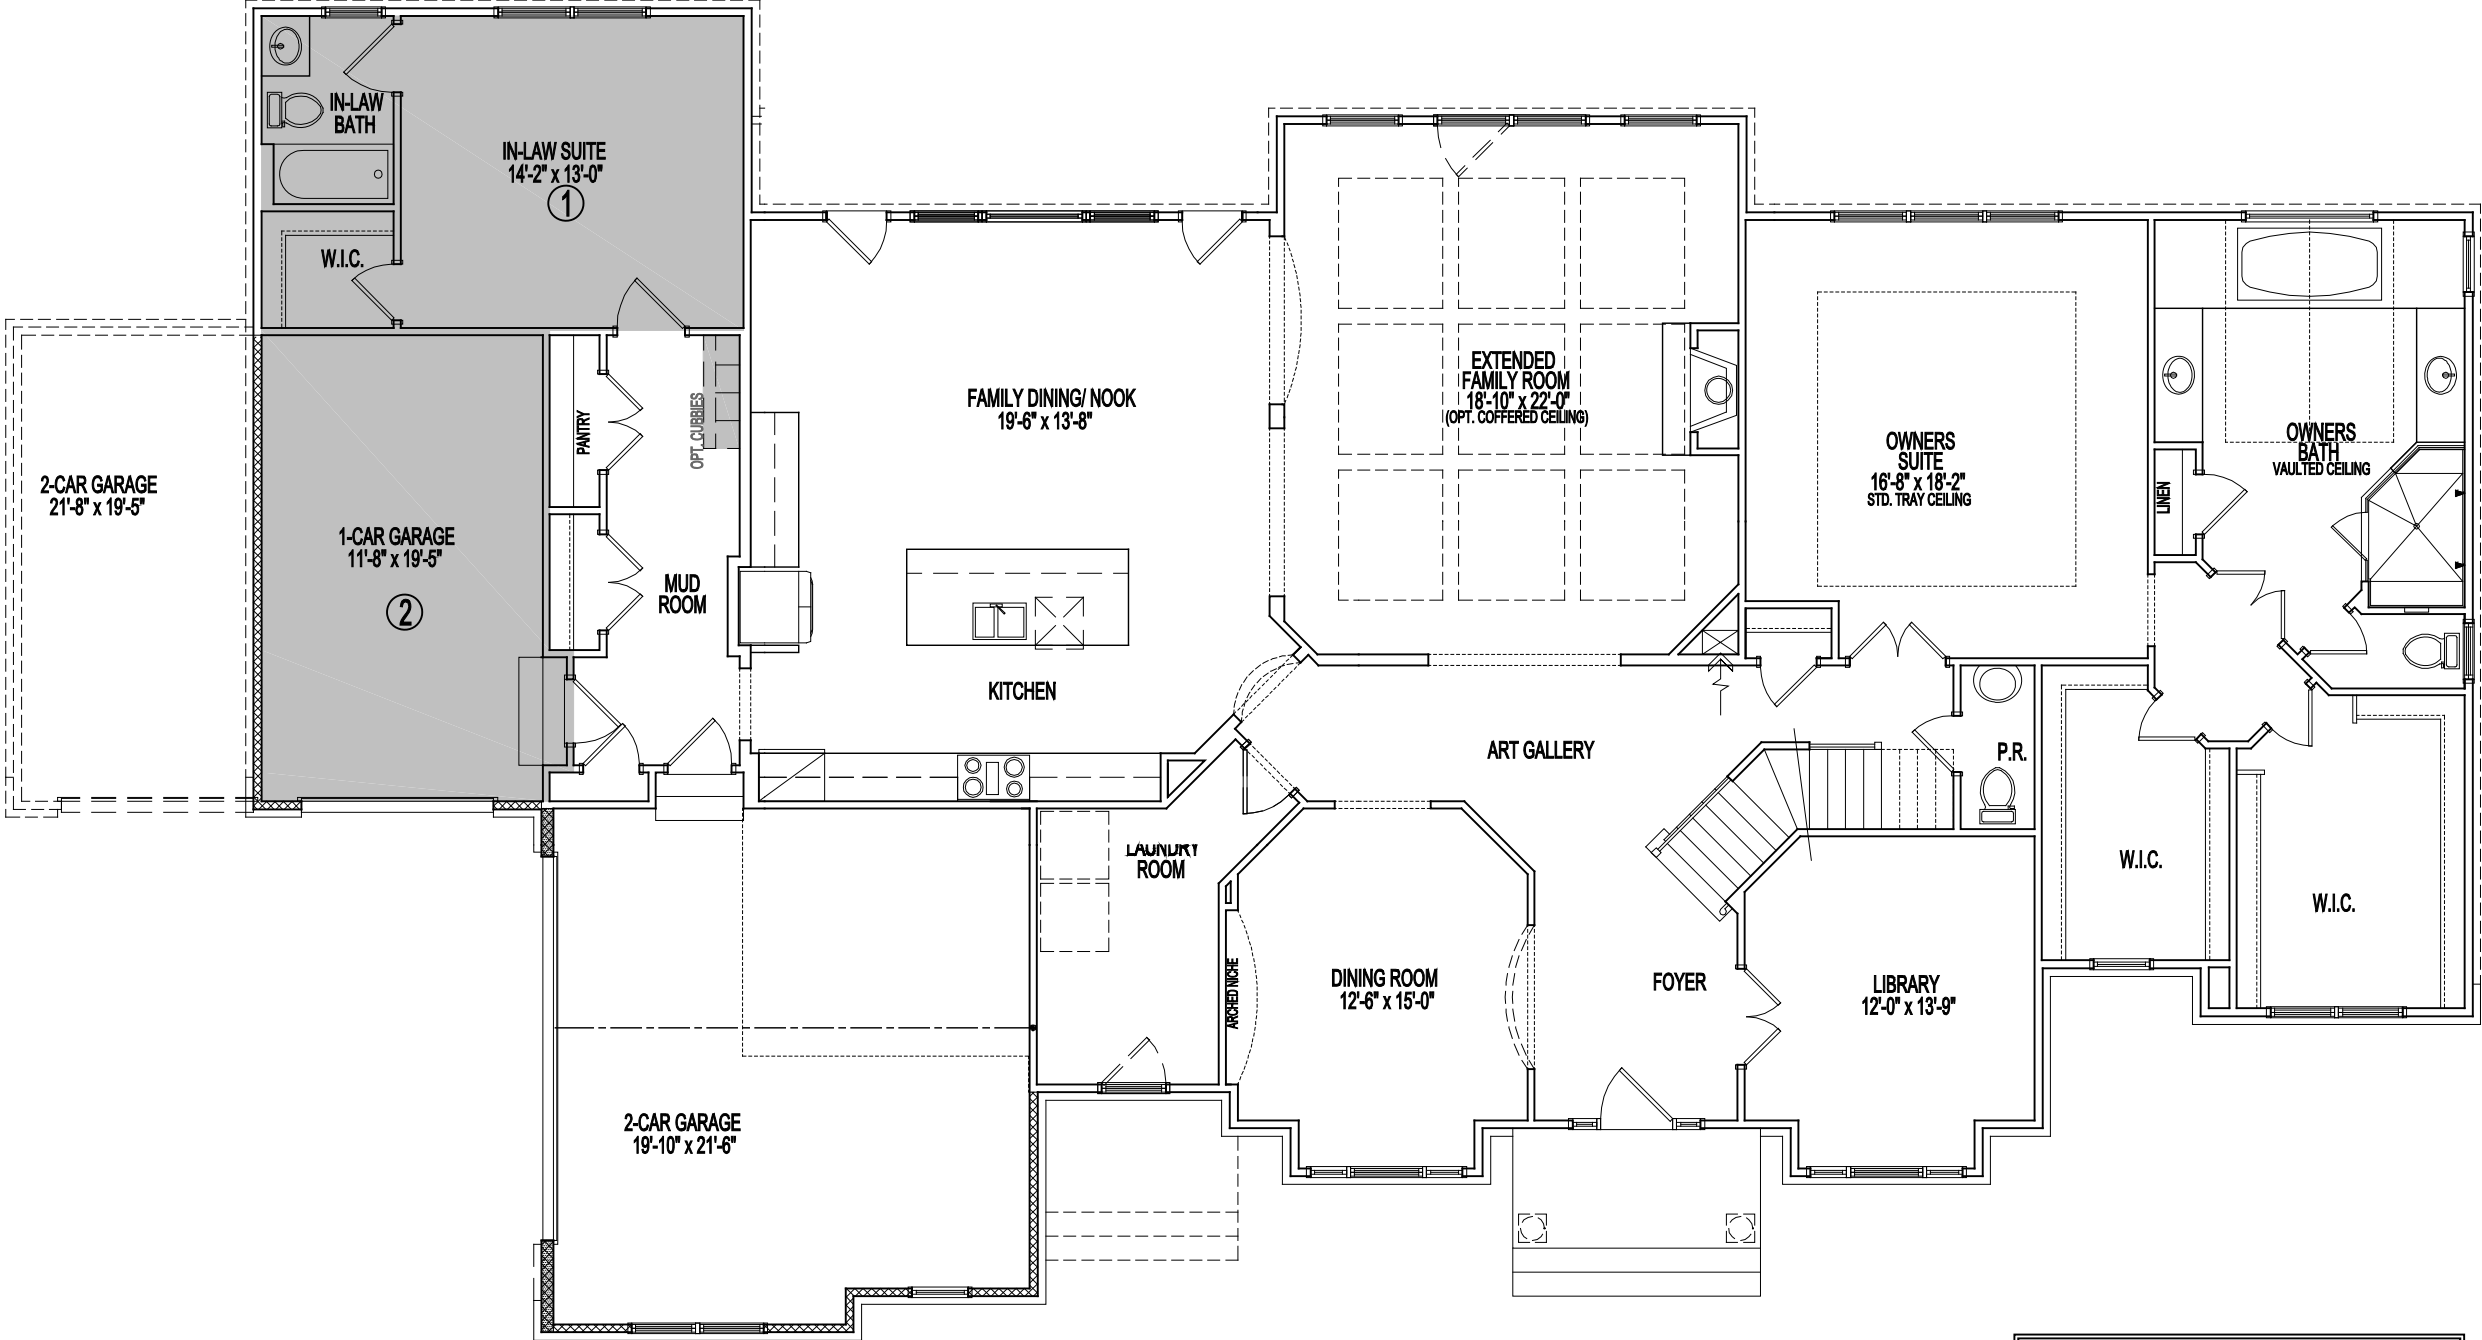


FIRST FLOOR PLAN

02-23-21


- OPTIONS**
- 1. IN-LAW SUITE
 - 2. FRONT LOAD 1-CAR GARAGE

Room sizes for the Dining Room, Living Room, Library, Foyer, and Bedrooms at the front of the house may increase per Elevation. Alternate Elevations may include Bay or Box Bay Windows as well as building offsets. See sales manager for floor plan and room size dimensions with Alternate Elevations.


ALTERNATE ELEVATION PARTIAL PLANS

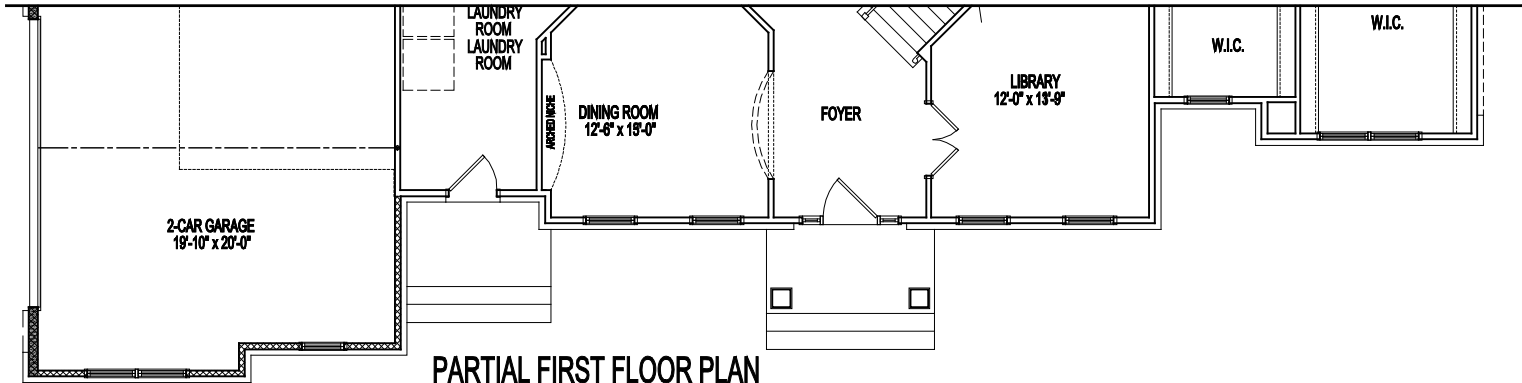


PARTIAL FIRST FLOOR PLAN
ALTERNATE ELEVATION 1A 02-23-21

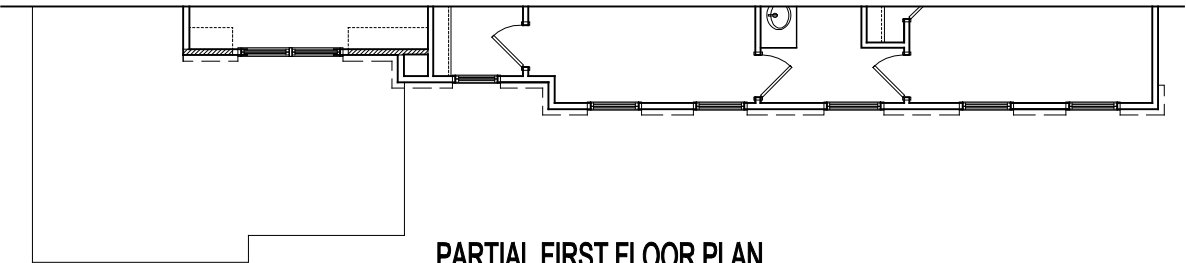


PARTIAL FIRST FLOOR PLAN
ALTERNATE ELEVATION 1A, 1B 02-23-21

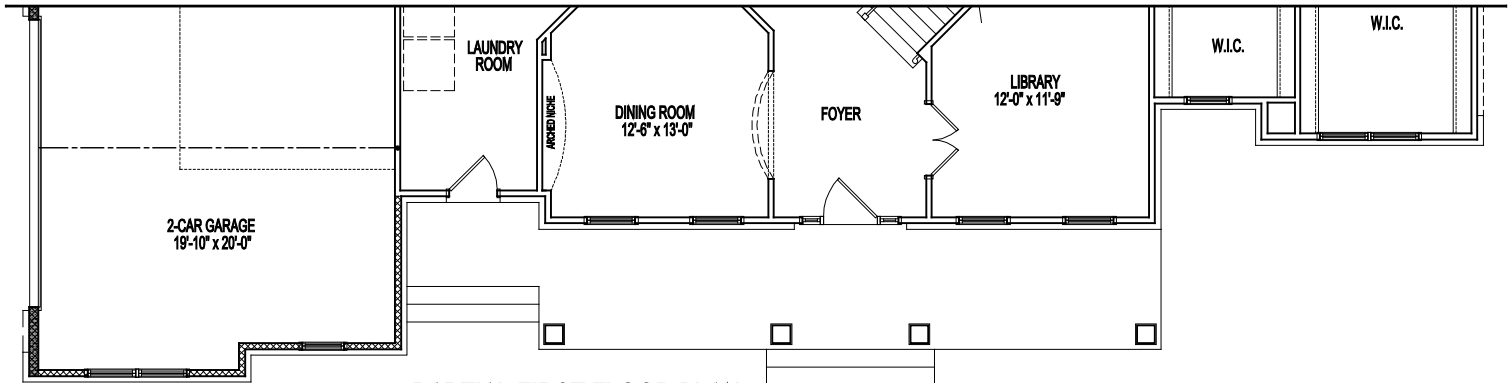

PARTIAL FIRST FLOOR PLAN
ALTERNATE ELEVATION 1B 02-23-21

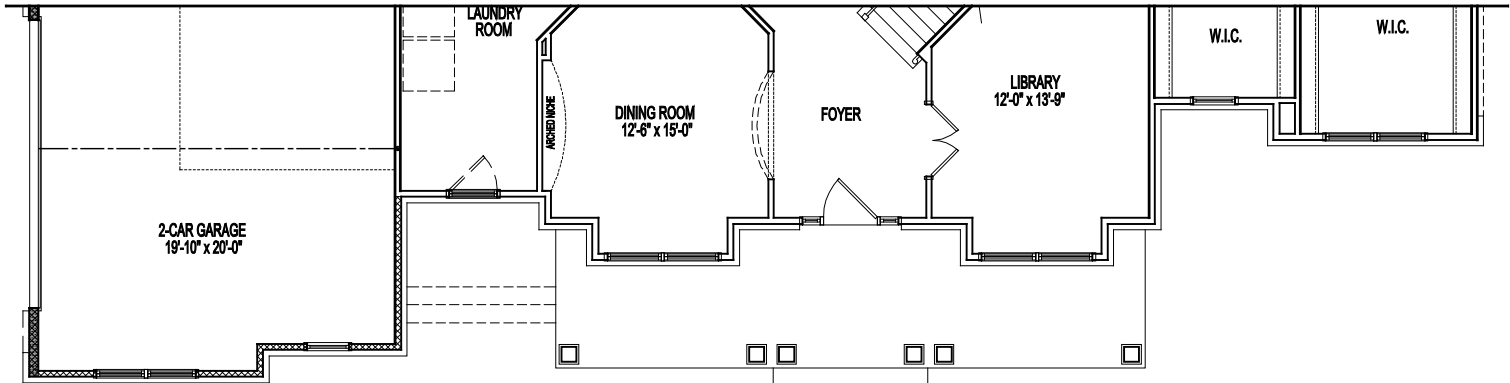







PARTIAL FIRST FLOOR PLAN
ELEVATION 3B 02-23-21

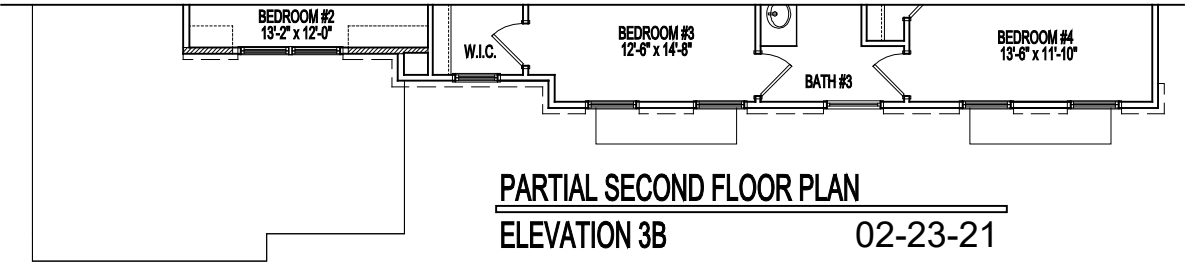

PARTIAL SECOND FLOOR PLAN
ELEVATION 3B 02-23-21

Room sizes for the Dining Room, Living Room, Library, Foyer, and Bedrooms at the front of the house may increase per Elevation. Alternate Elevations may include Bay or Box Bay Windows as well as building offsets.
See sales manager for floor plan and room size dimensions with Alternate Elevations.

ALTERNATE ELEVATION PARTIAL PLANS

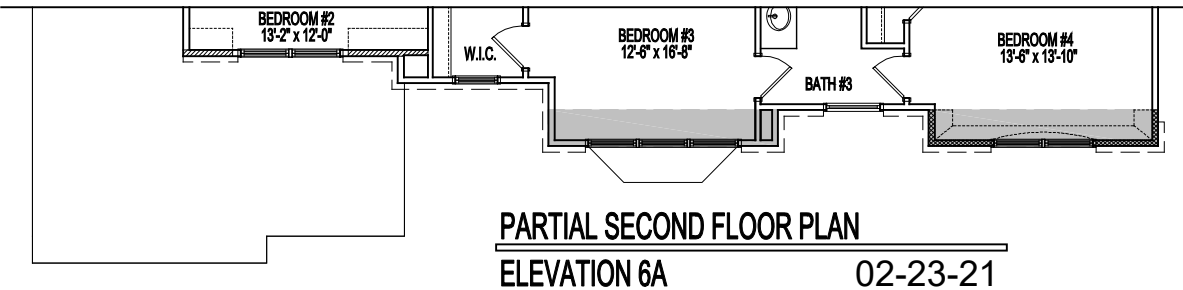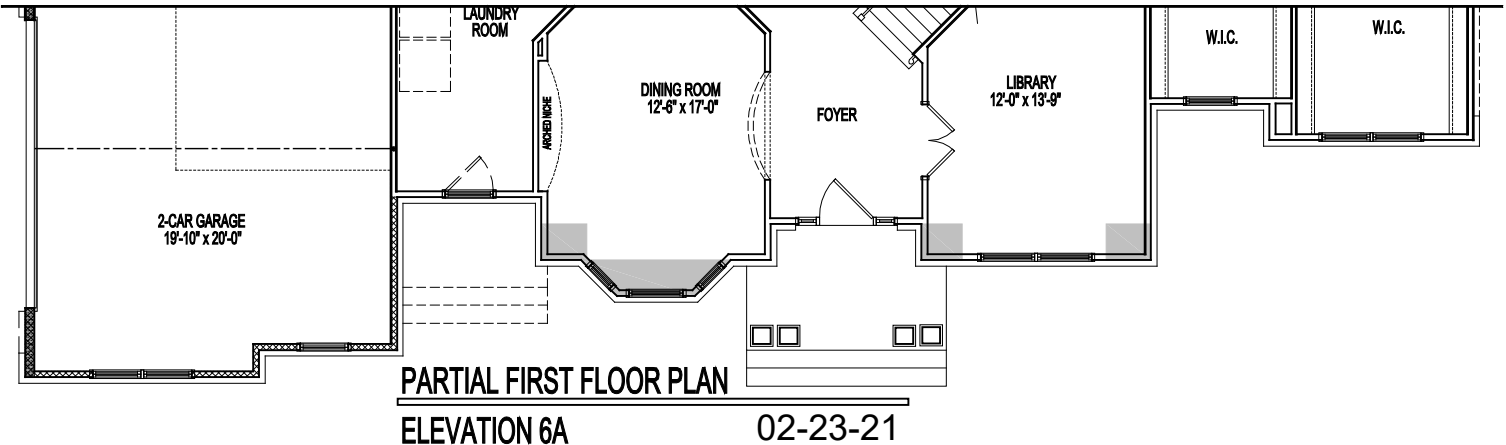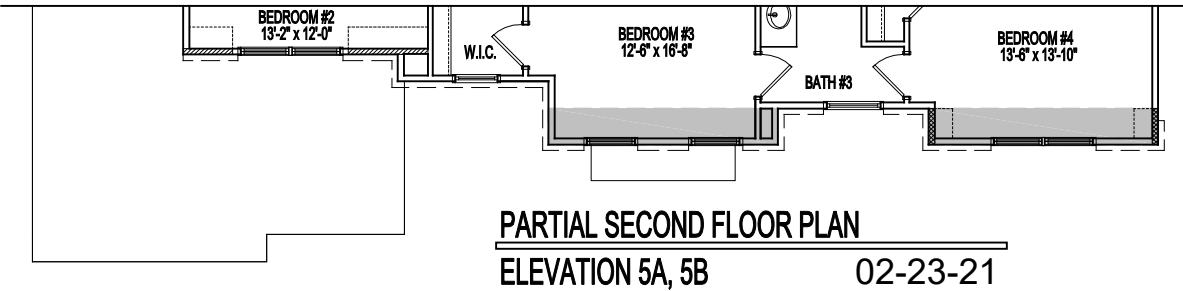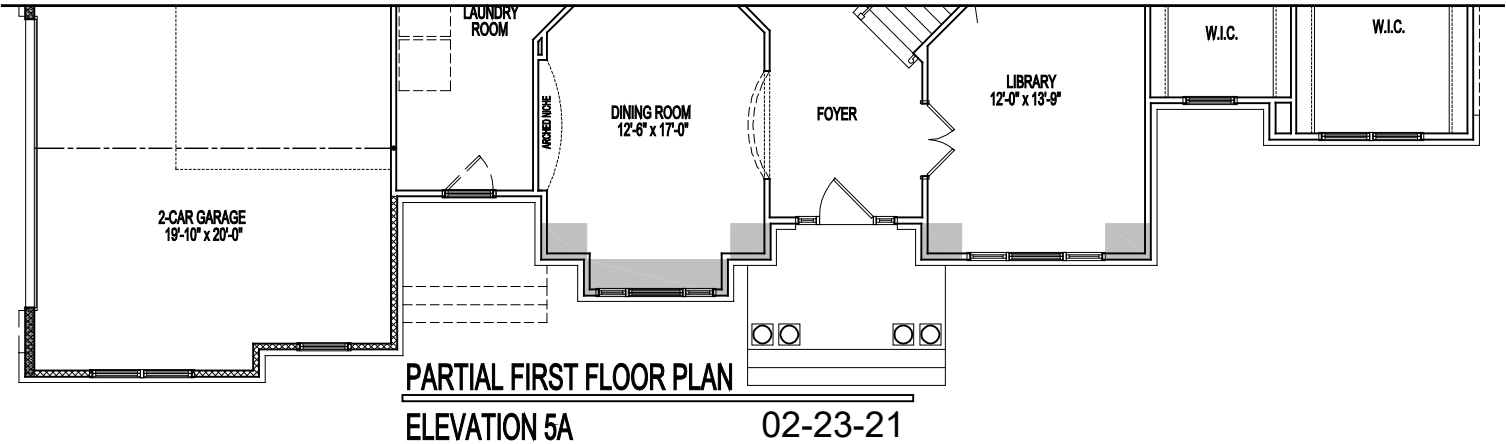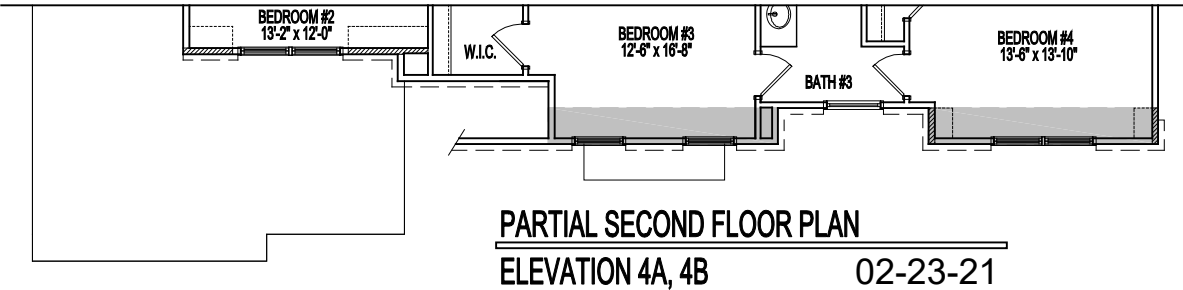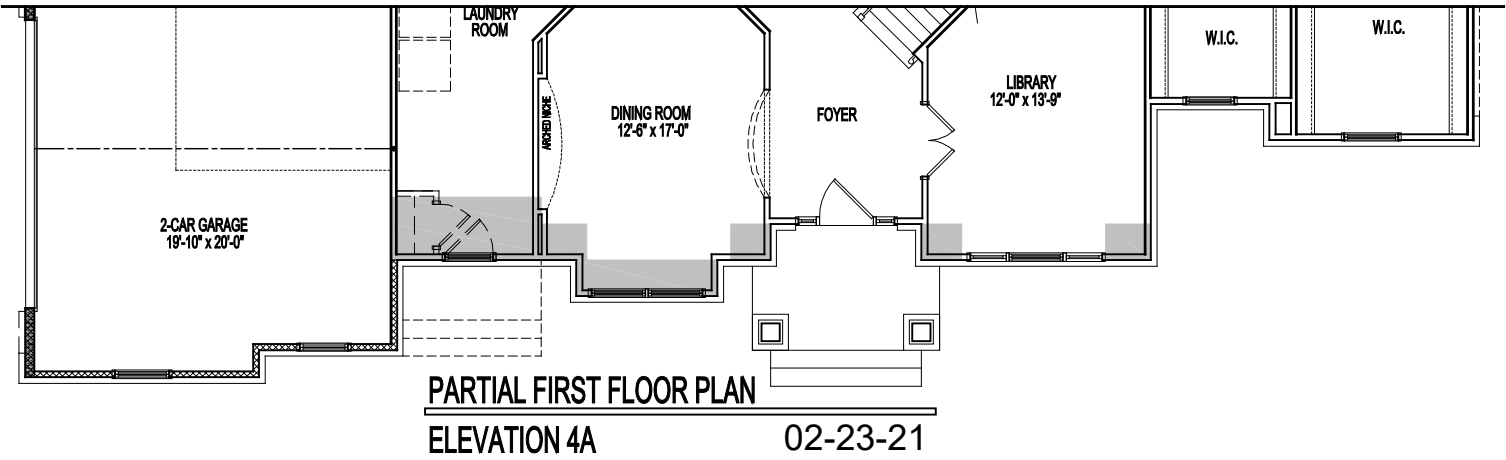

Room sizes for the Dining Room, Living Room, Library, Foyer, and Bedrooms at the front of the house may increase per Elevation. Alternate Elevations may include Bay or Box Bay Windows as well as building offsets.
See sales manager for floor plan and room size dimensions with Alternate Elevations.




STANDARD UPPER FLOOR PLAN

02-23-21

Room sizes for the Dining Room, Living Room, Library, Foyer, and Bedrooms at the front of the house may increase per Elevation. Alternate Elevations may include Bay or Box Bay Windows as well as building offsets.

See sales manager for floor plan and room size dimensions with Alternate Elevations.

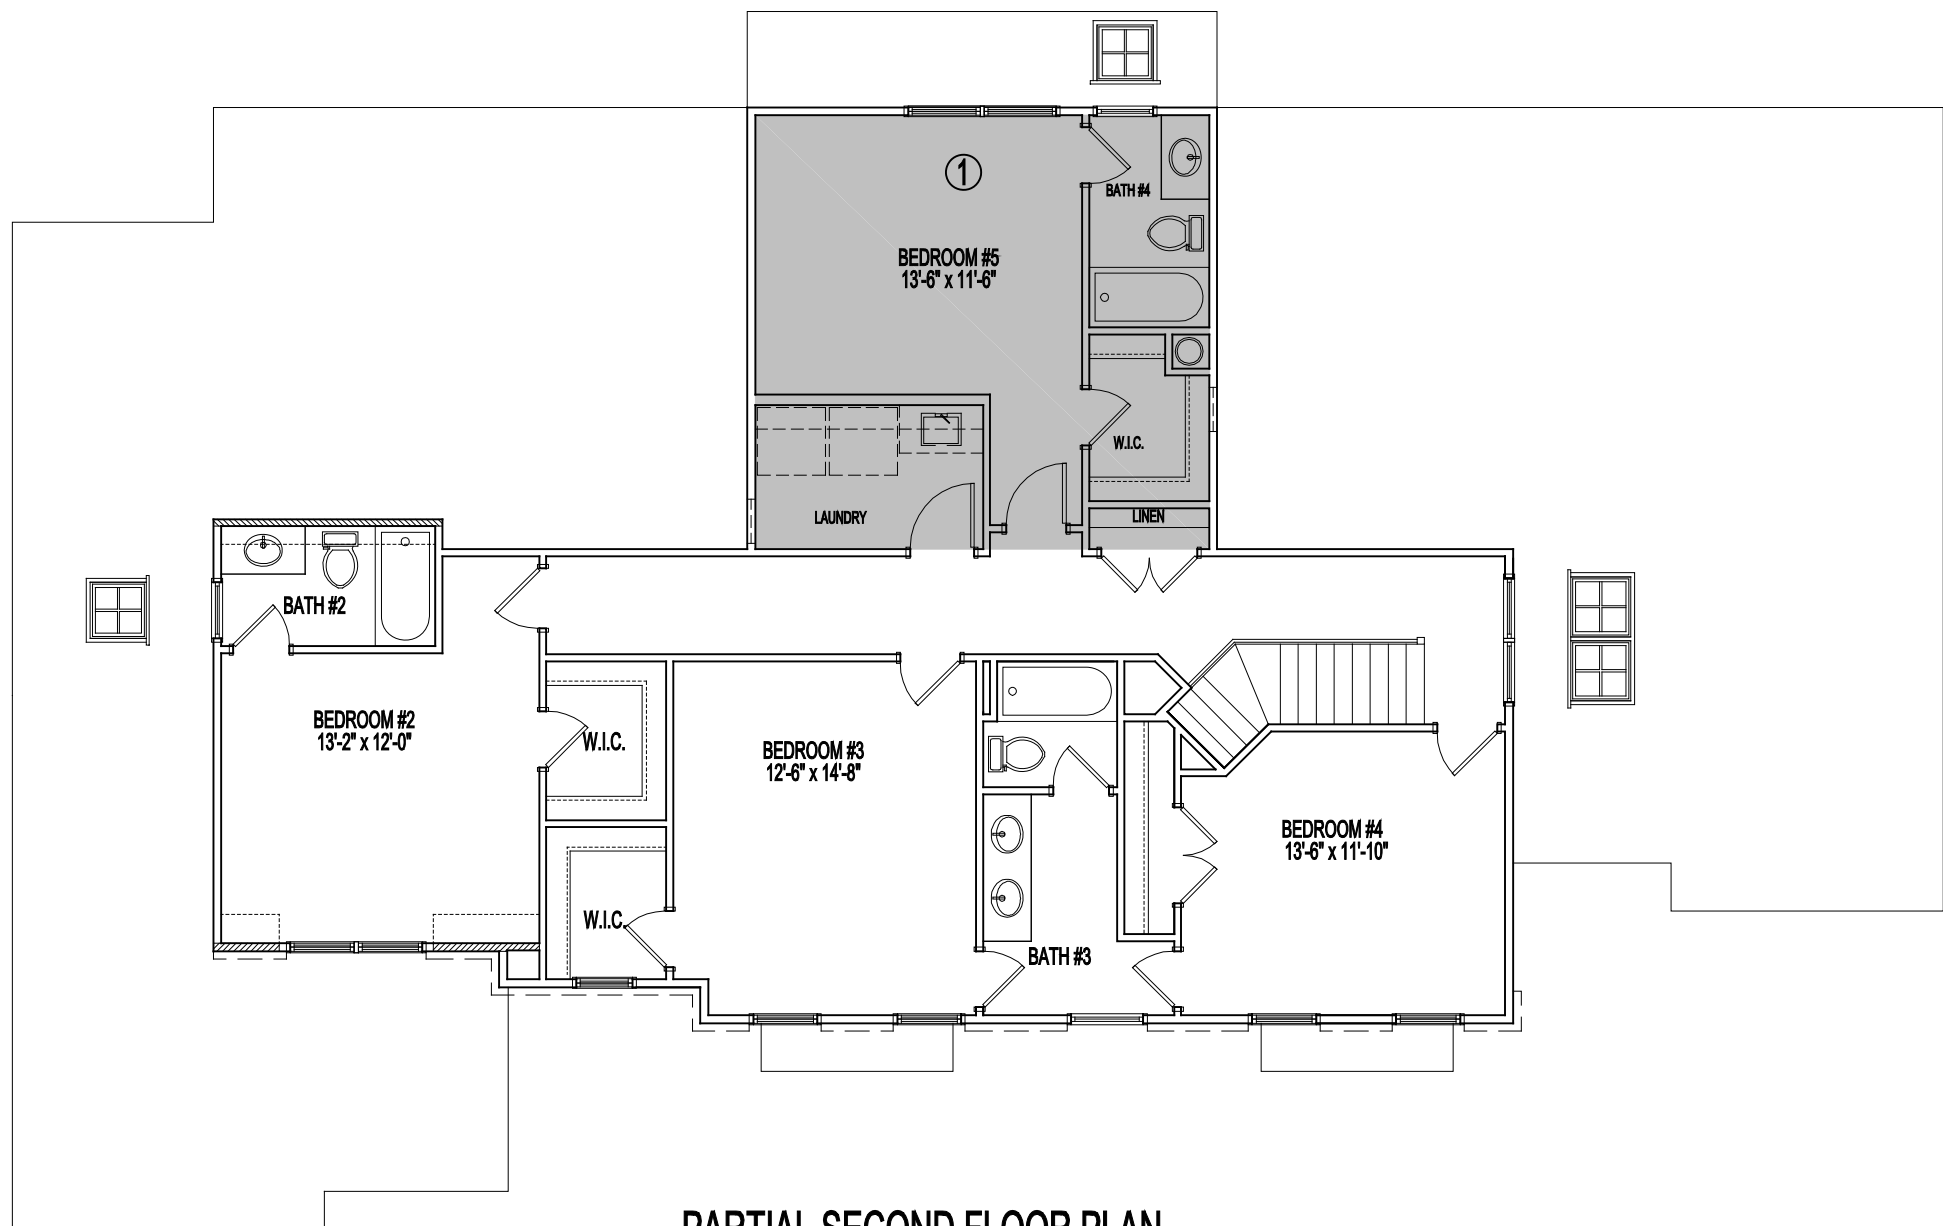


PARTIAL SECOND FLOOR PLAN

02-23-21

OPTIONS

1. BEDROOM #5

Room sizes for the Dining Room, Living Room, Library, Foyer, and Bedrooms at the front of the house may increase per Elevation. Alternate Elevations may include Bay or Box Bay Windows as well as building offsets.
See sales manager for floor plan and room size dimensions with Alternate Elevations.

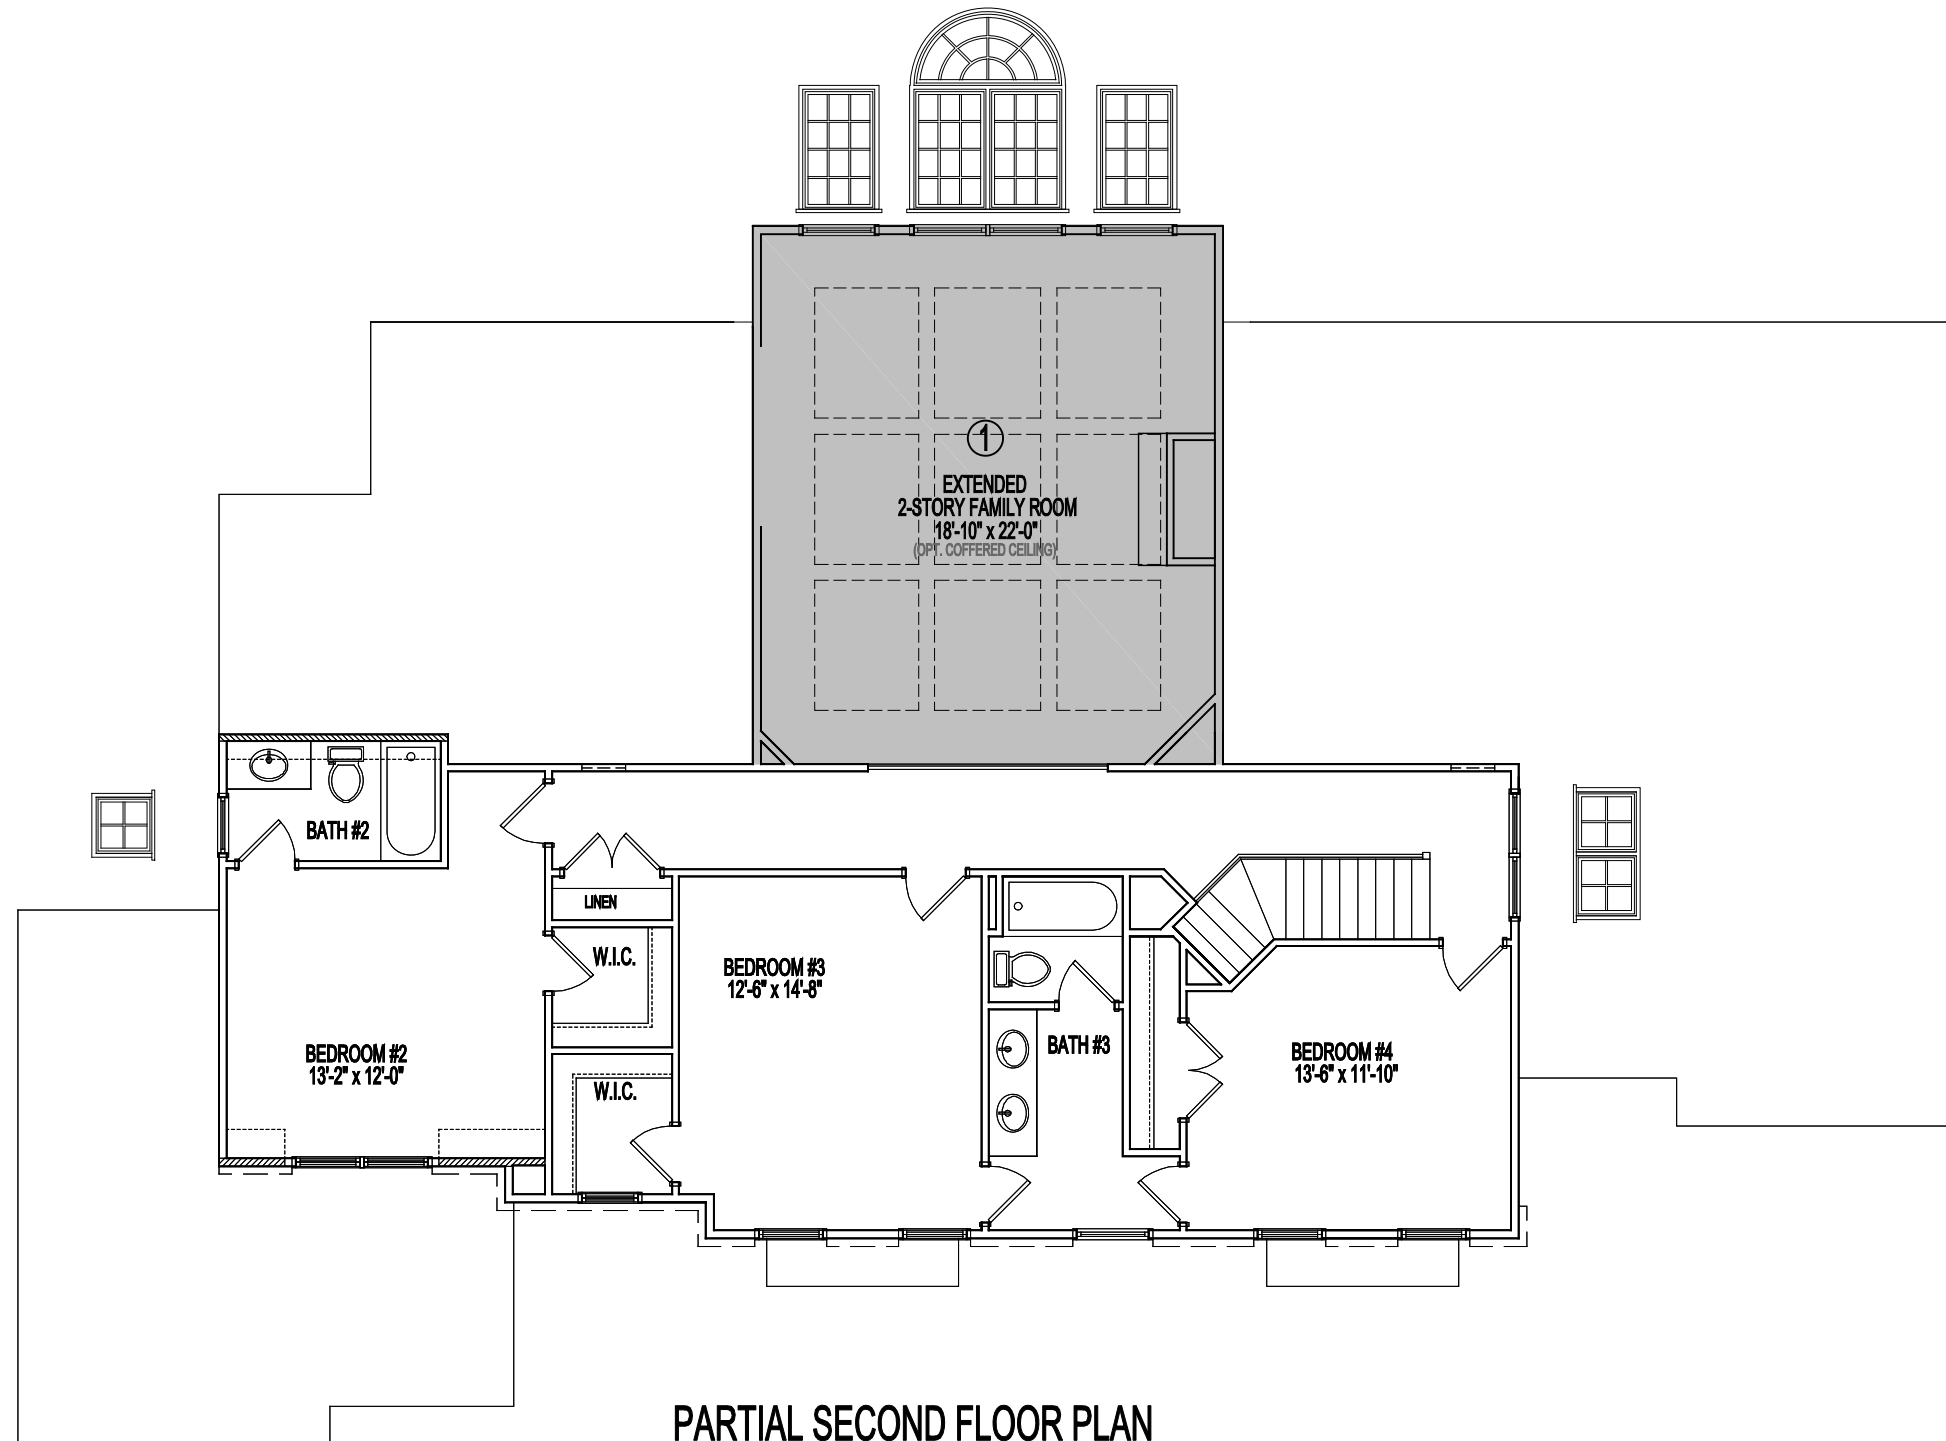


PARTIAL SECOND FLOOR PLAN

02-23-21

OPTIONS
1. 2-STORY FAMILY ROOM


Room sizes for the Dining Room, Living Room, Library, Foyer, and Bedrooms at the front of the house may increase per Elevation. Alternate Elevations may include Bay or Box Bay Windows as well as building offsets.
See sales manager for floor plan and room size dimensions with Alternate Elevations.

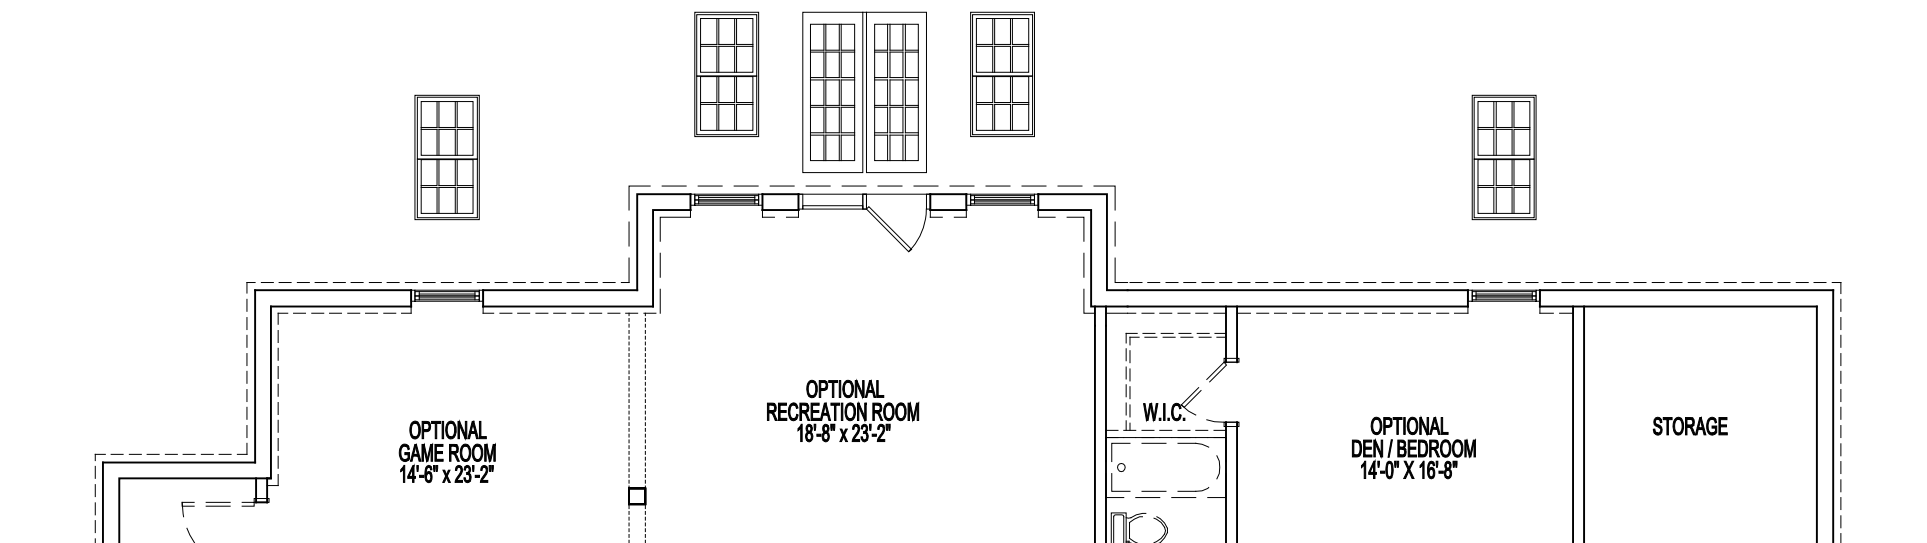

PARTIAL FOUNDATION / BASEMENT PLAN

W/ WALKOUT

02-23-21

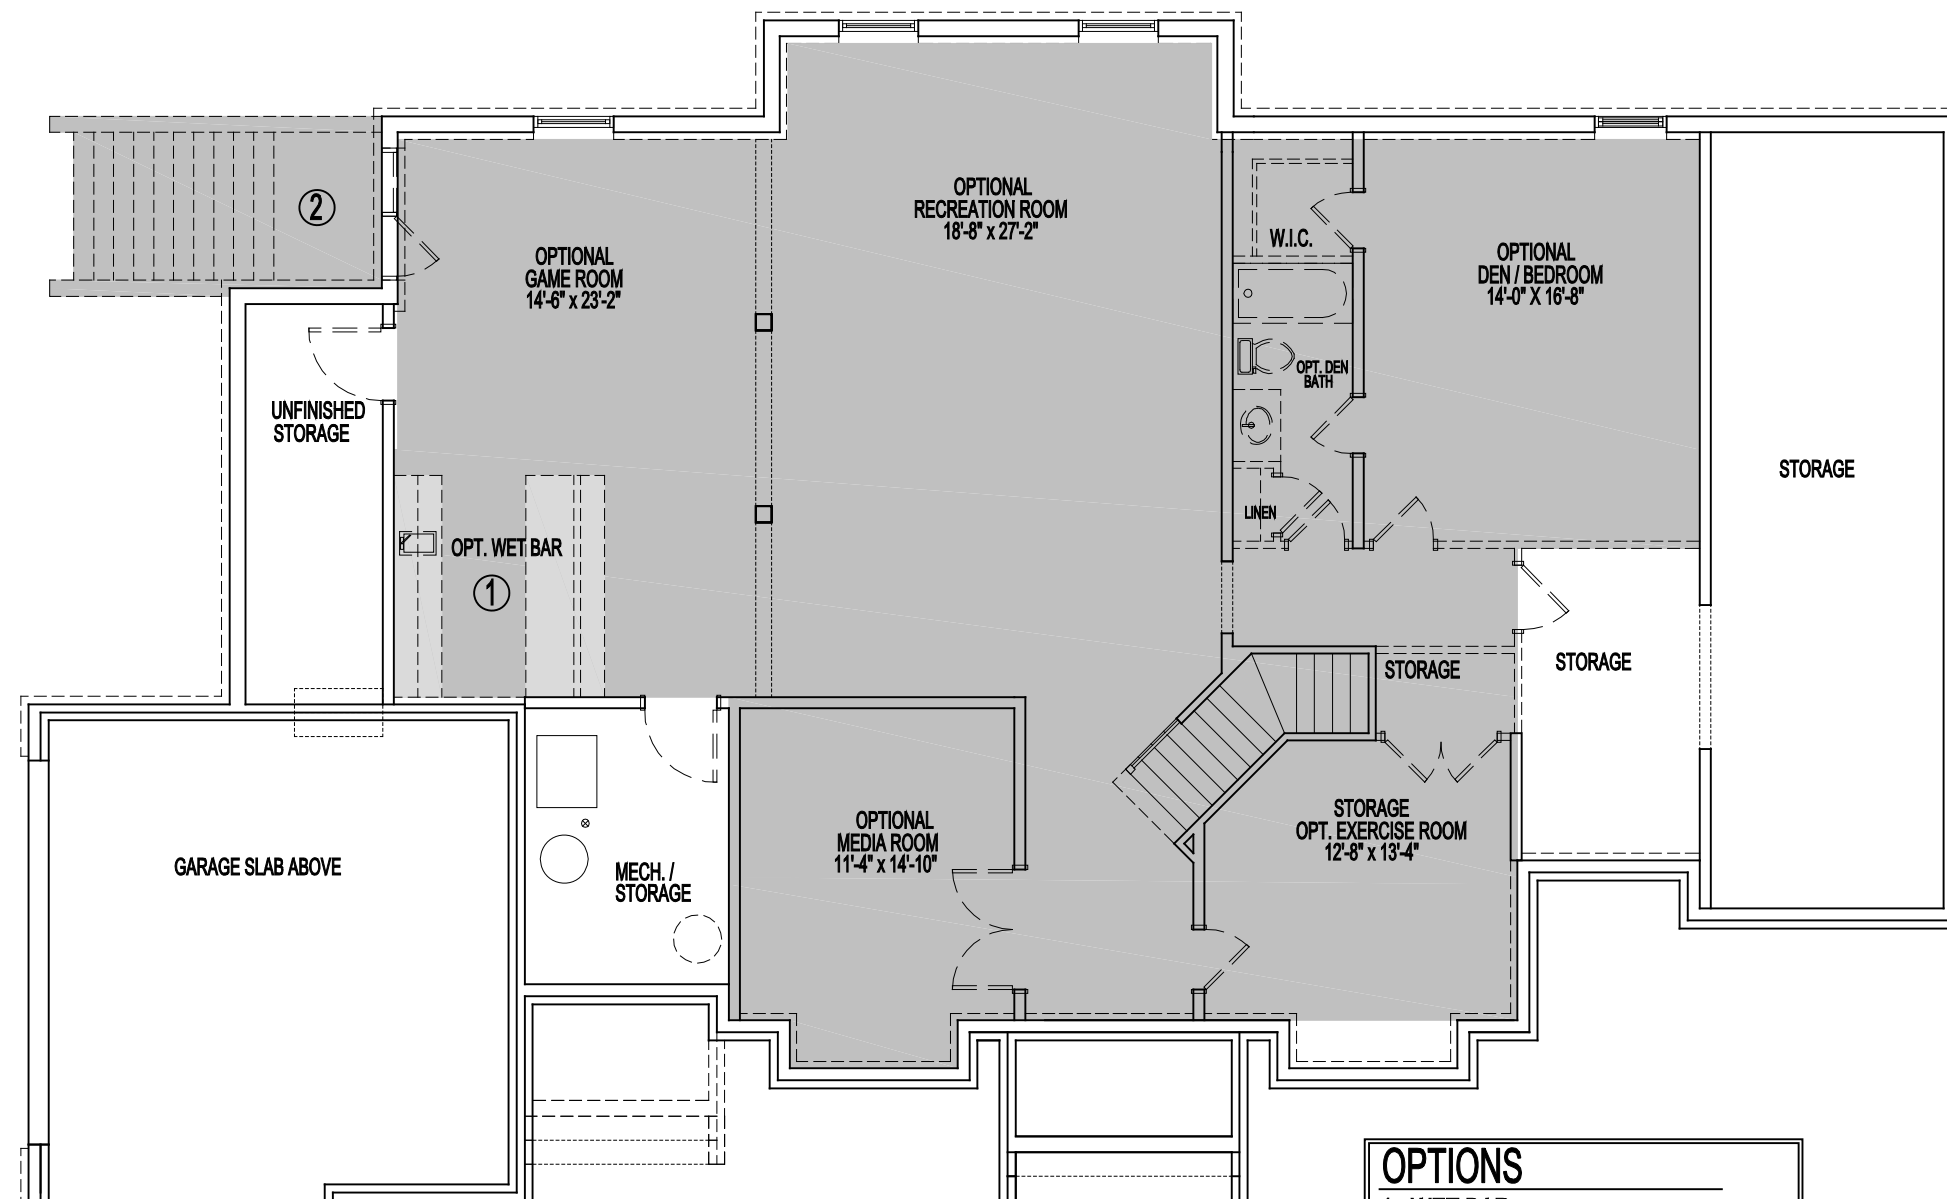

STANDARD FOUNDATION / BASEMENT PLAN

OPTIONS

1. WET BAR
2. AREAWAY

02-23-21

Room sizes for the Dining Room, Living Room, Library, Foyer, and Bedrooms at the front of the house may increase per Elevation. Alternate Elevations may include Bay or Box Bay Windows as well as building offsets.

See sales manager for floor plan and room size dimensions with Alternate Elevations.

ASH LAWN - COLLECTION I

FARMHOUSE KITCHEN

EXTERIOR ELEVATION OPTIONS



FRONT ELEVATION
ELEVATION #1 / 1A 02-23-21

STONE IS OPTIONAL



PARTIAL LEFT ELEVATION
ELEVATION #1A 02-23-21



FRONT ELEVATION
ELEVATION #1 / 1A
W/ MUDROOM DOOR 02-23-21




FRONT ELEVATION
ALTERNATE ELEVATION #1A
W/ SIDE MUDROOM ENTRANCE 02-23-21



PARTIAL LEFT ELEVATION
ALTERNATE ELEVATION #1A 02-23-21



FRONT ELEVATION
ALTERNATE ELEVATION #1B
W/ SIDE MUDROOM ENTRANCE 02-23-21

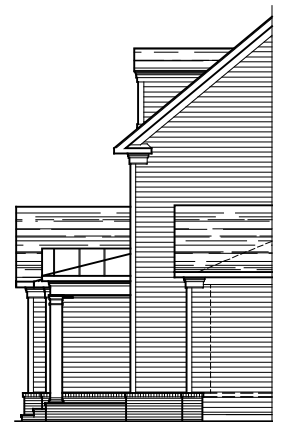

PARTIAL LEFT ELEVATION
ALTERNATE ELEVATION #1B 02-23-21



FRONT ELEVATION
ELEVATION #3B 02-23-21

STONE IS OPTIONAL



PARTIAL LEFT ELEVATION
ELEVATION #3B 02-23-21



FRONT ELEVATION
ELEVATION #3B
W/ MUDROOM DOOR 02-23-21



FRONT ELEVATION
ELEVATION #4A 02-23-21



PARTIAL LEFT ELEVATION
ELEVATION #4A 02-23-21



FRONT ELEVATION
ELEVATION #4A
W/ MUDROOM DOOR



FRONT ELEVATION
ELEVATION #4A SIDING AND STONE 02-23-21




FRONT ELEVATION
ELEVATION #4B 02-23-21



PARTIAL LEFT ELEVATION
ELEVATION #4B 02-23-21



FRONT ELEVATION
ELEVATION #5A 02-23-21

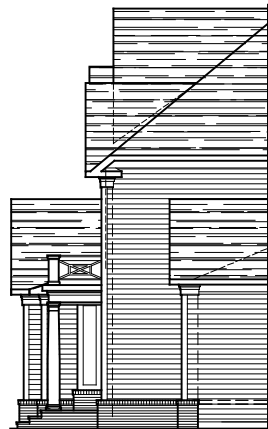

PARTIAL LEFT ELEVATION
ELEVATION #5A 02-23-21



FRONT ELEVATION
ELEVATION #5A / 5B
W/ MUDROOM DOOR 02-23-21




FRONT ELEVATION
ELEVATION #5A SIDING AND STONE 02-23-21



FRONT ELEVATION
ELEVATION #5B 02-23-21

STONE IS OPTIONAL

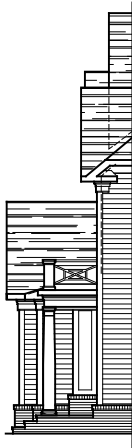


PARTIAL LEFT ELEVATION
ELEVATION #5B 02-23-21



FRONT ELEVATION
ELEVATION #6A 02-23-21

STONE IS OPTIONAL

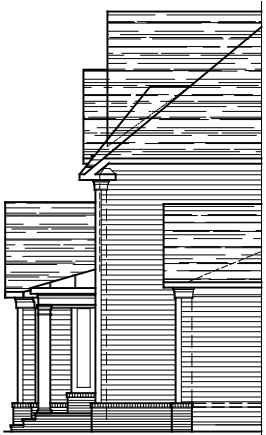

PARTIAL LEFT ELEVATION
ELEVATION #6A 02-23-21



FRONT ELEVATION
ELEVATION #6A
W/ MUDROOM DOOR 02-23-21



FRONT ELEVATION
ELEVATION #6A SIDING AND STONE 02-23-21



FRONT ELEVATION
ELEVATION #3B
W/ FRONT LOAD 1-CAR GARAGE 02-23-21

STONE IS OPTIONAL